


FLOOR PLAN
 1/4" = 1'-0"
 1804 SQ/FT

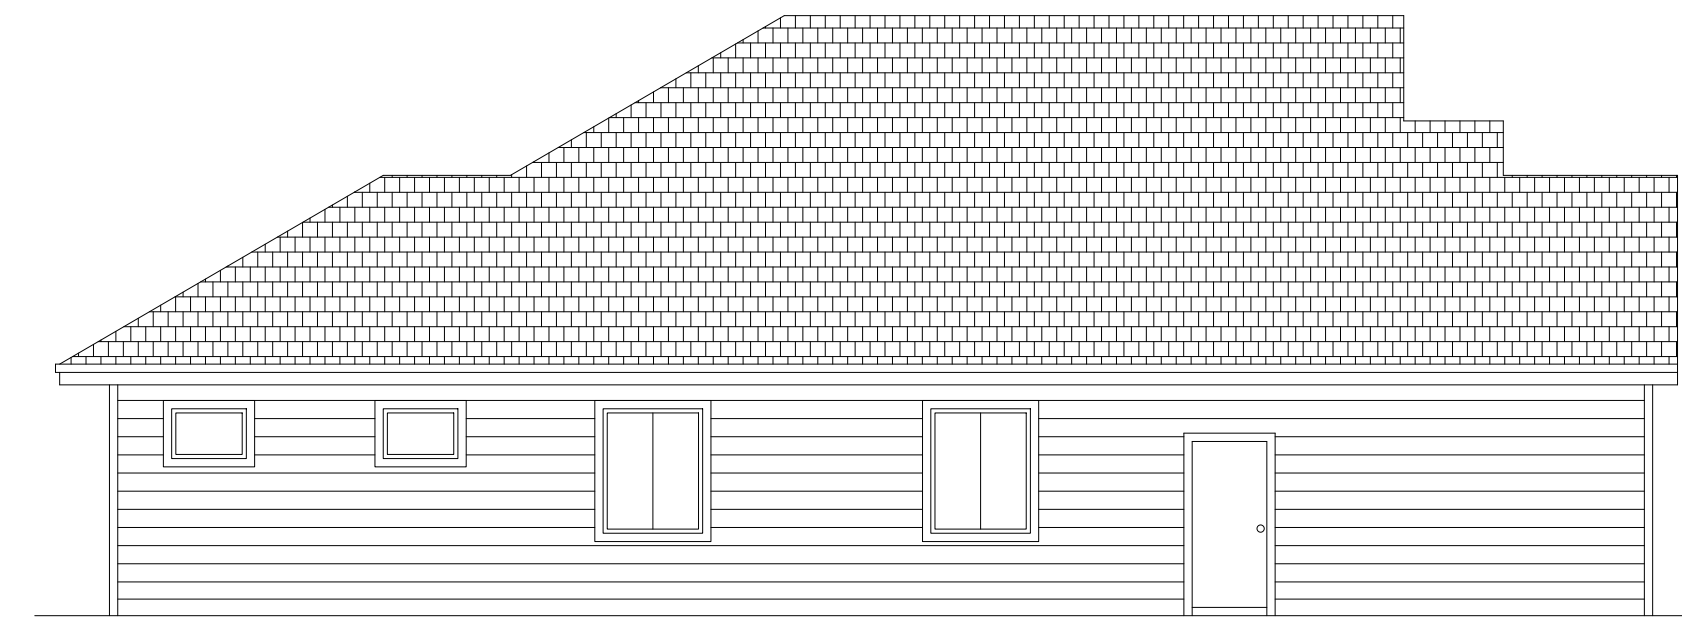


LEFT SIDE ELEVATION
 1/8" = 1'-0"



FRONT ELEVATION
 1/8" = 1'-0"



REAR ELEVATION
 1/8" = 1'-0"

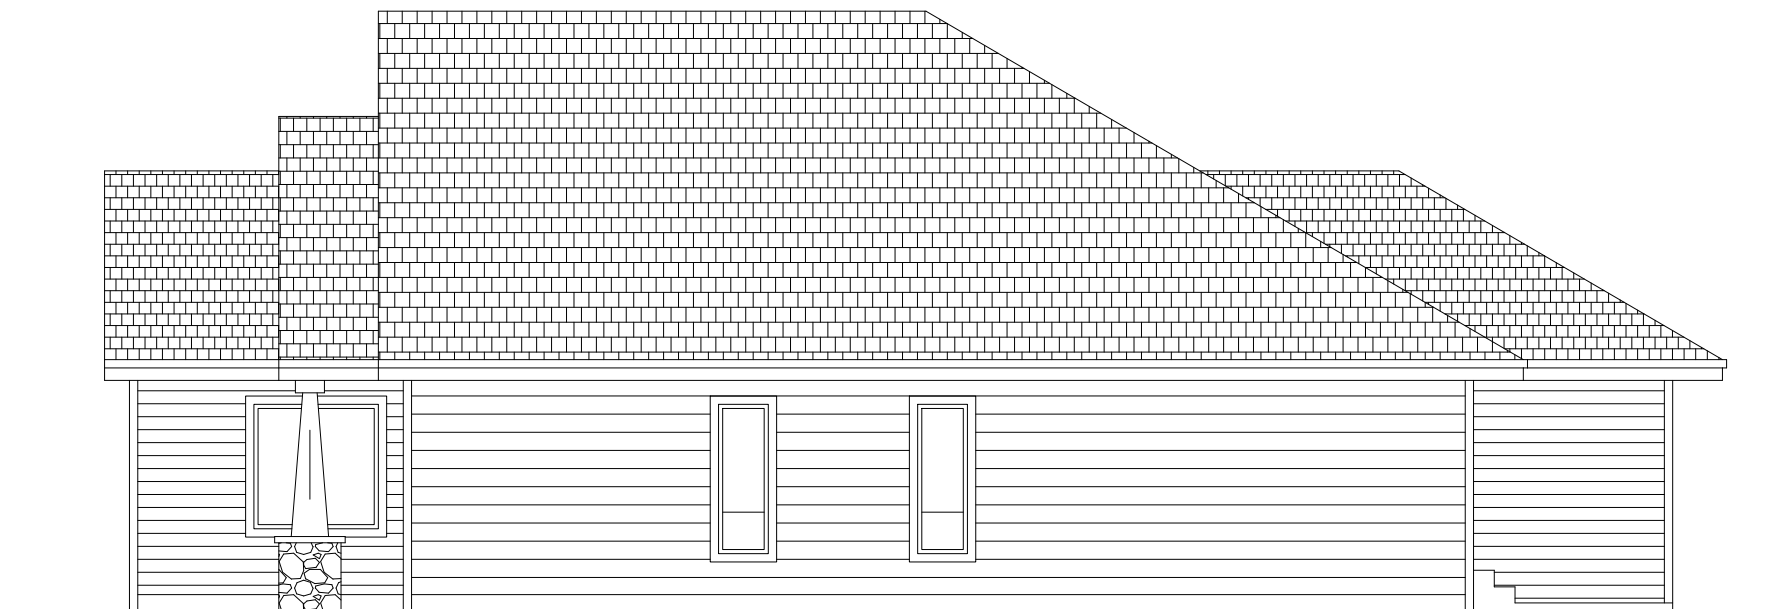

RIGHT SIDE ELEVATION
 1/8" = 1'-0"

THESE PLANS ARE THE PROPERTY OF HSDIGNS INC. TO BE USED SOLELY FOR THE PROJECT SHOWN. ANY UNAUTHORIZED REPRODUCTION (IN PART/WHOLE) OR USE IN ANY MANNER IS NOT PERMISSIBLE.

HSDIGNS
 #811-3030 Kilpatrick Ave. Courtenay, B.C.
 Phone: (250)338-6822
 Fax: (250)338-6674
 E-mail: hsdigns@shawbiz.ca

ROBANNAH DEVELOPMENTS

FLOOR PLAN & ELEVATIONS

Date	Drawn	Scale	Dwg. No.
MAR 2010	REM	AS NOTED	1 OF 2